
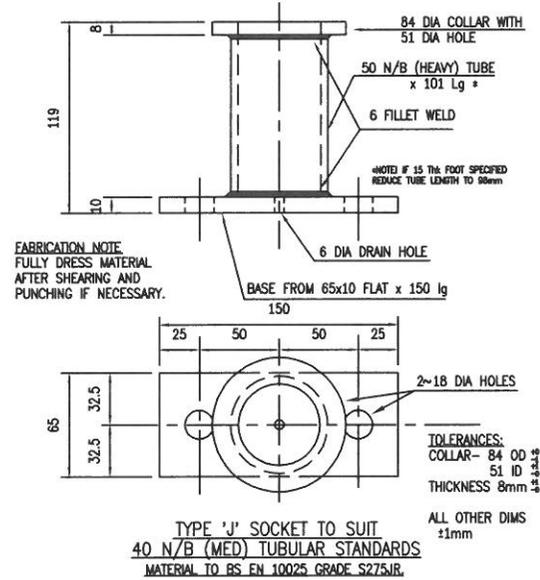
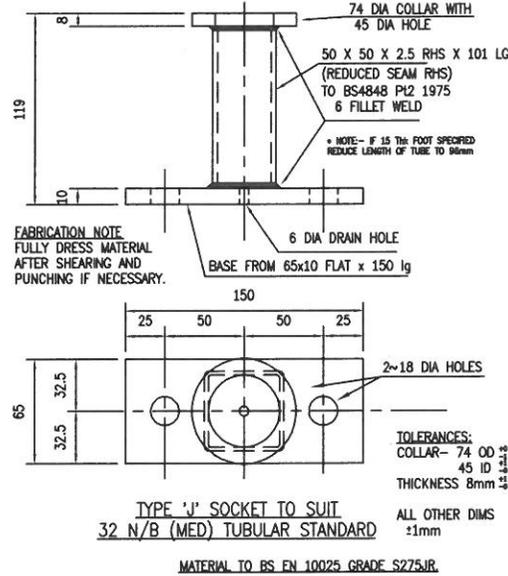
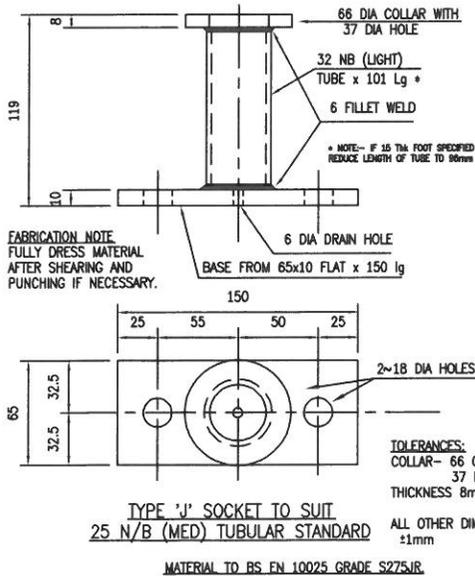
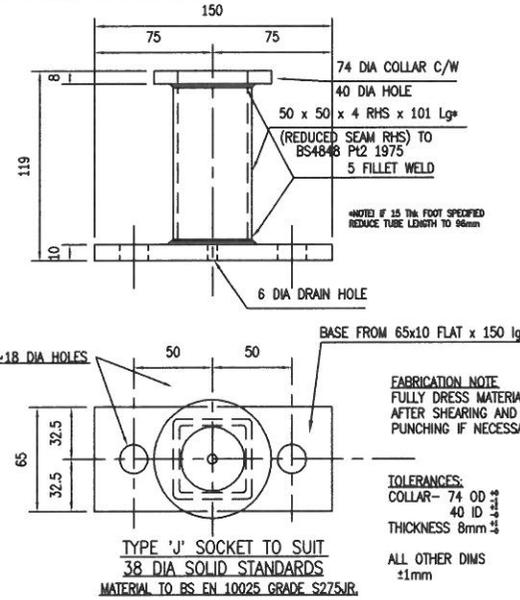


MATERIAL:

FINISH:

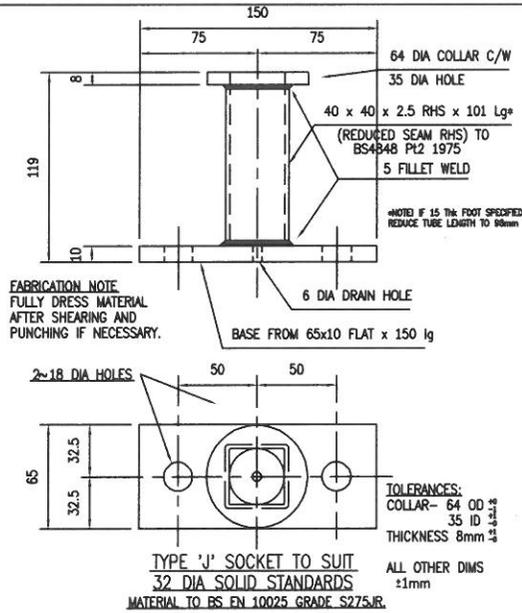

LIONWELD KENNEDY

Marsh Road, Middlesbrough, Cleveland TS1 5JS

Telephone 01642 245151 Fax 01642 224710 Telex 587279 LWAK G

DO NOT SCALE

IF IN DOUBT ASK

SUBJECT TYPE J Socket Detail

FIXING CLIPS SADDLE/STANDARD

No OFF	TYPE	No OFF	TYPE

REF. DRGS.

SCALE 1:20 No. OF PANELS

DRAWN BY RSC DATE 16/08/10

CHECKED BY AC APPROVED L.Mc.

CLIENT:

ISSUE	DATE	ISSUE	DATE
02		01	

ISSUE	DATE	ISSUE	DATE

ISSUE	DATE

ISSUED FOR

ISSUE	DATE
00	05.09.09

DRG. No. LKFL-STD-39 00