


MATERIAL: AS NOTED

FINISH:

SELF-CLOSING SAFETY GATE. C/W ENCASED SPRING

IF GALVANISED, THEN 6 DIAM. DRAINAGE HOLES ARE REQUIRED WHERE SHOWN *.

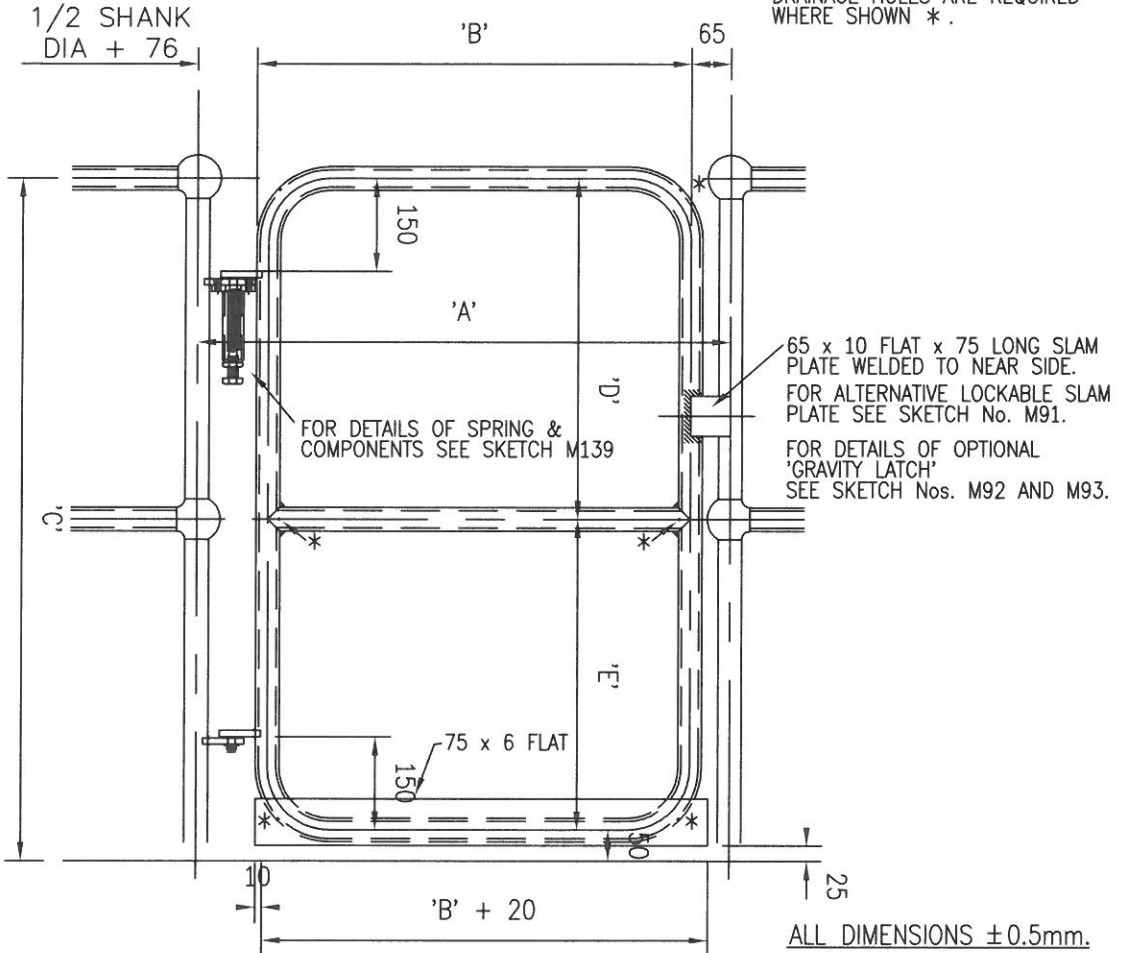

ELEVATION ON GATE (FROM PLATFORM SIDE).

ALL WELDS TO BE 3mm FILLET (MIN.).

	A	B	C	D	E
No. REQUIRED AS DRAWN	MARKED				
No. REQUIRED OPP. HAND	MARKED				

GATE FABRICATED FROM
FINISH :-



LIONWELD KENNEDY

Morrah Road, Middlesbrough, Cleveland TS1 5JS
Telephone 01642 245151 Fax 01642 224710 Telex 587279 LMK G

DO NOT SCALE

IF IN DOUBT ASK

REF: DRGS

CLIENT:
SUBJECT: FULL HEIGHT GATE **

DATE: ISSUE: 02

DATE: ISSUE: 01

DATE: ISSUE: 00

FIXING CLIPS SADDLE/STANDARD

No. OF TYPE: No. OF TYPE: No. OF TYPE:
No. OF TYPE: No. OF TYPE: No. OF TYPE:

SCALE: 1:20

DRAWN BY: RSC

CHECKED BY: AC

DATE: 6/08/10

APPROVED: L.M.C.

DATE: 05.09.04

ISSUED FOR:
KFL-STD-84 00

No. OF PANELS:
DATE: 6/08/10