


MATERIAL:

FINISH:

### DETAIL OF STANDARD TOP CLIP.

(TO BE USED ON ALL TYPES OF DIAMOND PATTERN FLOORING)  
 CLIPS TO BE MADE FROM 25 x 3 M.S. FLAT TO BS EN 10025 GRADE S275JR.  
 OR BS1449 GRADE HR15 U.N.O.

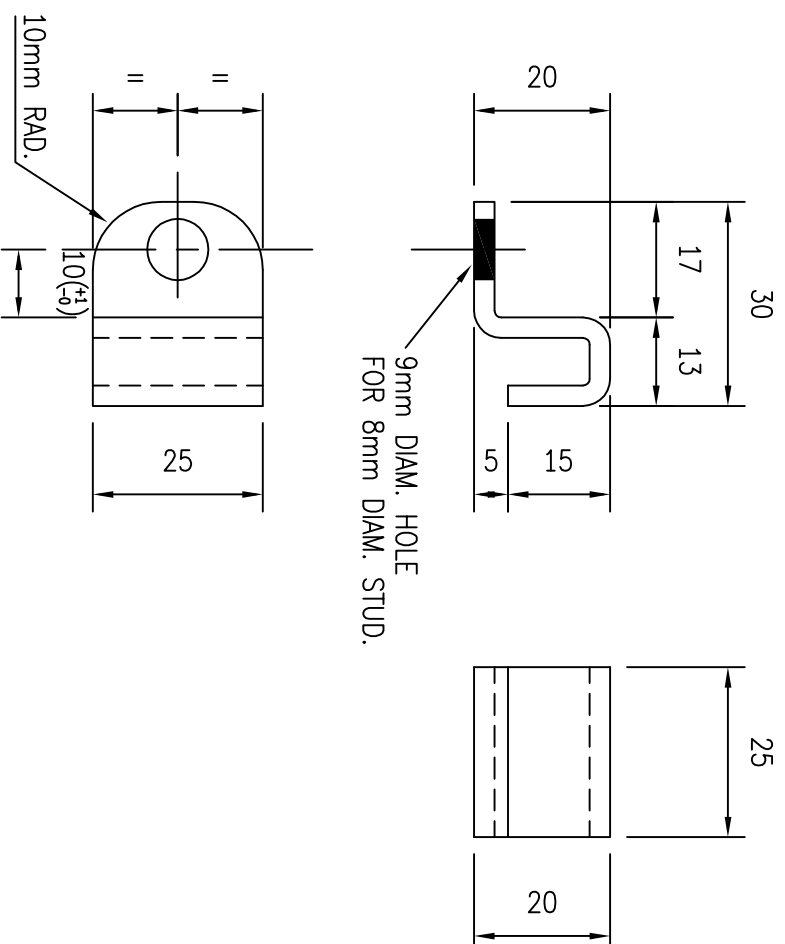

ALL DIMENSIONS ±1.0mm U.N.O.

DO NOT SCALE

IF IN DOUBT ASK

REF. DRGS.

SUBJECT STANDARD TOP CLIP

FIXING CLIPS  
SADDLE/STANDARD

No OFF	TYPE	No OFF	TYPE

SCALE 1:20

No. OF PANELS

DRAWN BY RSC DATE 6/08/10

CHECKED BY AC APPROVED L.Mc.

CLIENT:

ISSUE 02

DATE

ISSUE 01

DATE

ISSUE 00

ISSUED FOR

DATE

DRG. No.

LKFL-STD-62 00



LIONWELD KENNEDY

Marsh Road, Middlesbrough, Cleveland TS1 5JS  
 Telephone 01642 245151 Fax 01642 224710 Telex 587279 LWAK G