


MATERIAL:

FINISH:

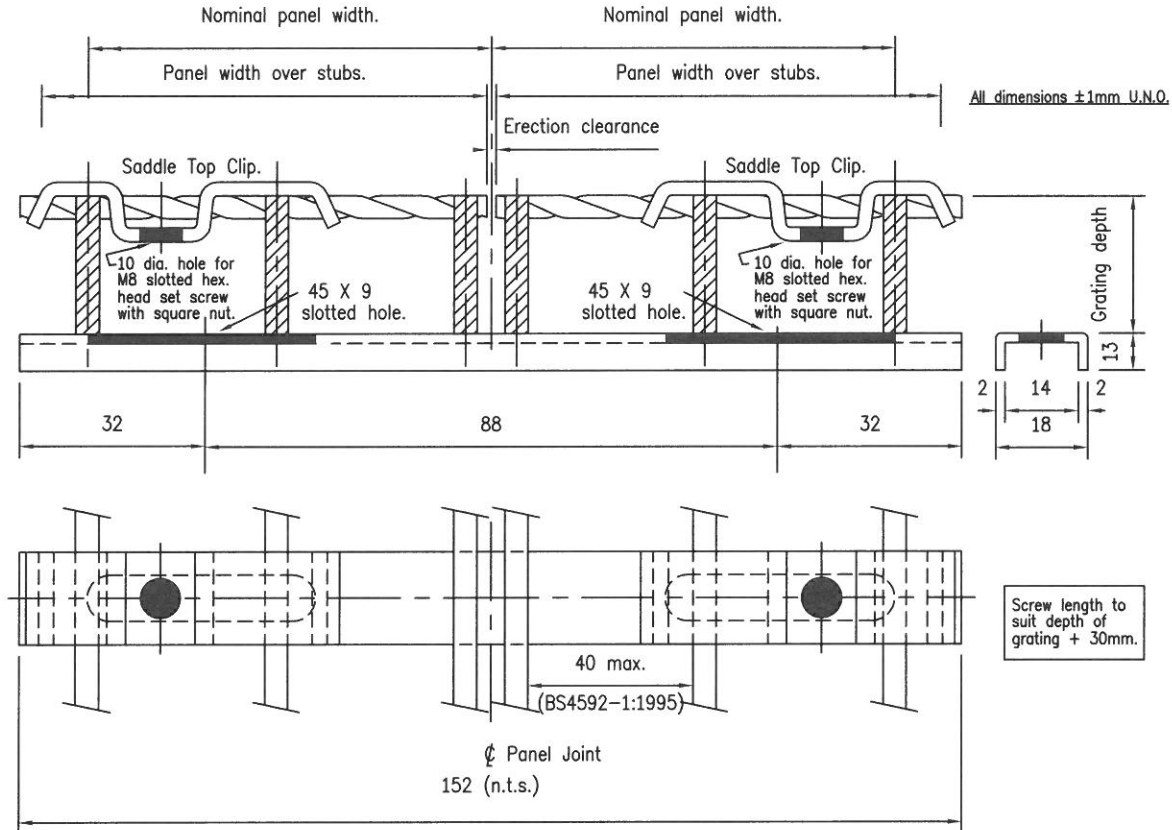

Finish :- Galvanised.

Material :- Low carbon steel to BS EN 10025 Gr. S275JR.

For use with type 'N' (30 crs), type 'W' (41 crs) & type 'E' (33 crs) gratings.

LIONWELD KENNEDY PANEL JOINT DOUBLE SADDLE CLAMPS  
c/w 2 No. MB SLOTTED HEX. HEAD SET SCREWS WITH SQ. NUTS.



**LIONWELD KENNEDY**

Marsh Road, Middlesbrough, Cleveland TS1 5JS  
Telephone 01642 245151 Fax 01642 224710 Telex 587279 LWAK G

**DO NOT SCALE**

**IF IN DOUBT ASK**

REF. DRGS.

SUBJECT STANDARD PANEL JOINTING CLIP

FIXING CLIPS  
SADDLE/STANDARD

No OFF	TYPE	No OFF	TYPE

SCALE 1:20

No. OF PANELS

DRAWN BY RSC

DATE 6/08/10

CLIENT:

ISSUE	DATE	ISSUE	DATE	ISSUE	DATE
02		01		00	

ISSUED FOR

CHECKED BY AC

APPROVED L.Mc.

DATE 05.09.09

DRG. No. LKFL-STD-72 ISSUE 00