


MATERIAL: AS NOTED

FINISH:

## SELF CLOSING SAFETY GATE. C/W ENCASED SPRING

ALL DIMENSIONS ±0.5mm.

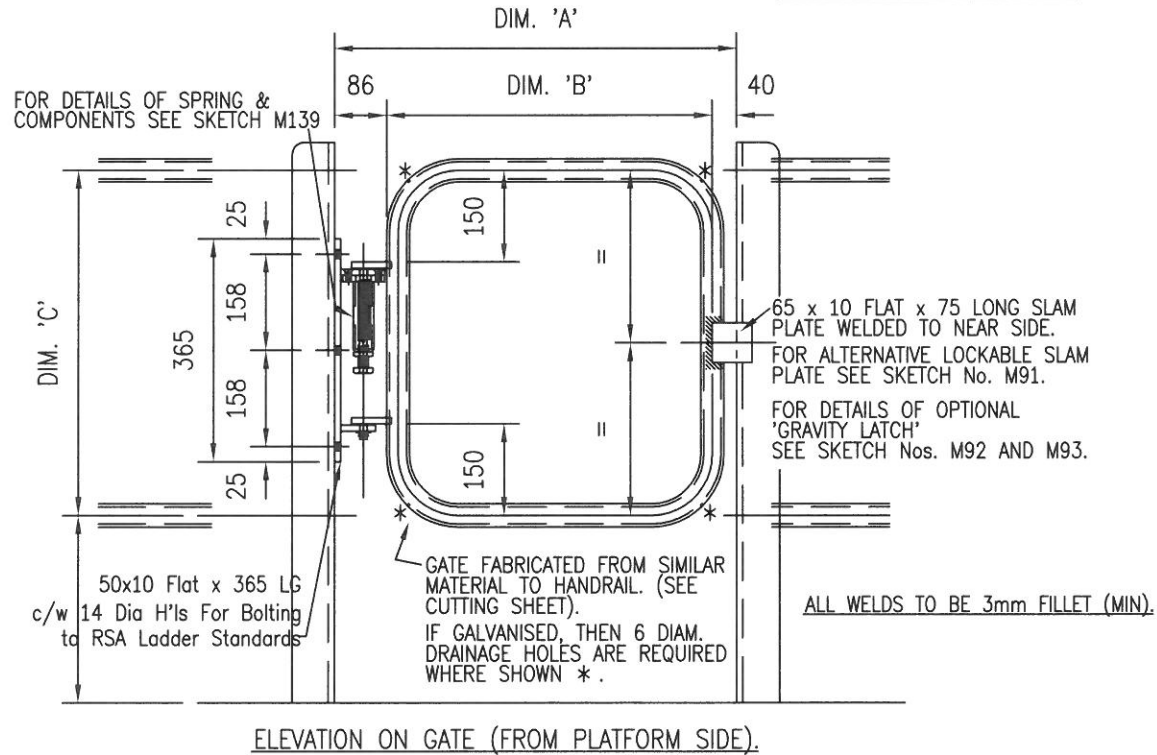

No. REQUIRED AS DRAWN	MARKED	A =	B =	C =
No. REQUIRED OPP. HAND	MARKED	A =	B =	C =

GATE FABRICATED FROM .....  
FINISH :- .....



**LIONWELD KENNEDY**

Marsh Road, Middlesbrough, Cleveland TS1 5JS  
Telephone 01642 245151 Fax 01642 224710 Telex 587279 LWAK G

**DO NOT SCALE**

**IF IN DOUBT ASK**

REF. DRGS.

SUBJECT SINGLE LEAF GATE

FIXING CLIPS  
SADDLE/STANDARD

No OFF	TYPE	No OFF	TYPE

SCALE 1:20

No. OF PANELS

DRAWN BY RSC

DATE 16/08/10

CLIENT:

ISSUE	DATE	ISSUE	DATE
02		01	

ISSUE	DATE
00	

ISSUED FOR

DATE
05.09.09

DRG. No.

LKFL-STD-81

ISSUE

00

CHECKED BY AC

APPROVED L.Mc.

05.09.09

00