


MATERIAL: AS NOTED

FINISH:

SELF CLOSING SAFETY GATE. C/W ENCASED SPRING

ALL DIMENSIONS ±0.5mm.

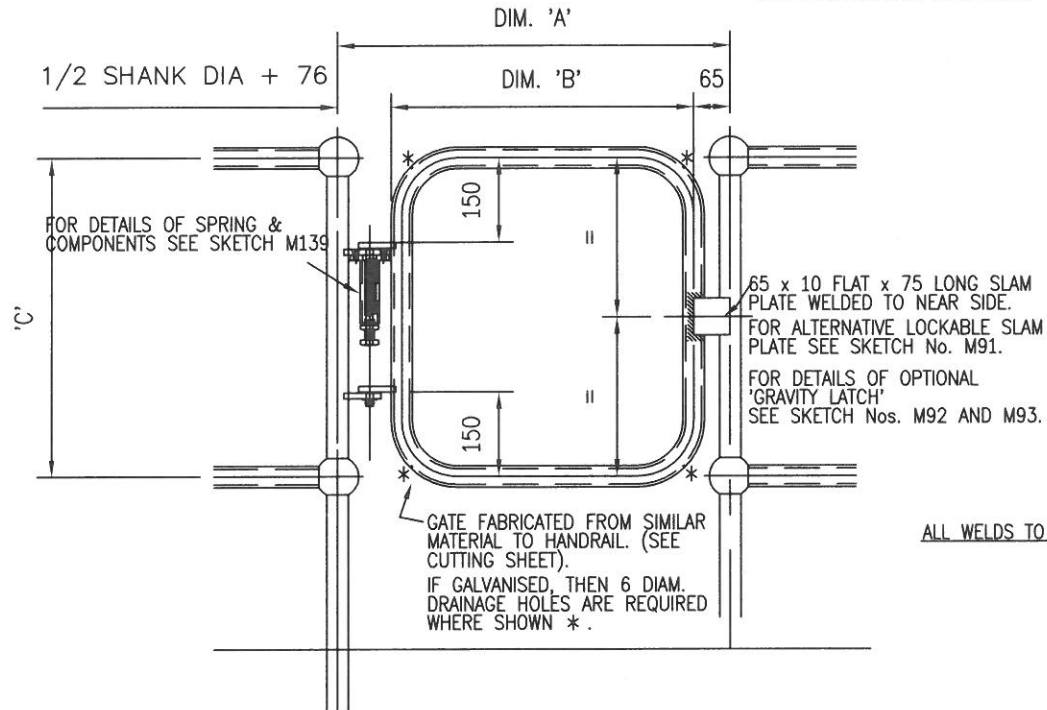

ELEVATION ON GATE (FROM PLATFORM SIDE).

No. REQUIRED AS DRAWN	MARKED	A =	B =	C =
No. REQUIRED OPP. HAND	MARKED	A =	B =	C =

GATE FABRICATED FROM
FINISH :-



LIONWELD KENNEDY

Marsh Road, Middlesbrough, Cleveland TS1 5JS
Telephone 01642 245151 Fax 01642 224710 Telex 587279 LWAK G

DO NOT SCALE

IF IN DOUBT ASK

REF. DRGS.

SUBJECT SINGLE LEAF GATE

FIXING CLIPS
SADDLE/STANDARD

No	OFF	TYPE	No	OFF	TYPE

SCALE 1:20	No. OF PANELS
DRAWN BY RSC	DATE 16/08/10
CHECKED BY AC	APPROVED L.Mc.

CLIENT:

ISSUE	DATE	ISSUE	DATE	ISSUE	ISSUED FOR	DATE
02		01		00		05.09.09

DRG. No. LKFL-STD-82 00